


# SEWER TRUNK LINES

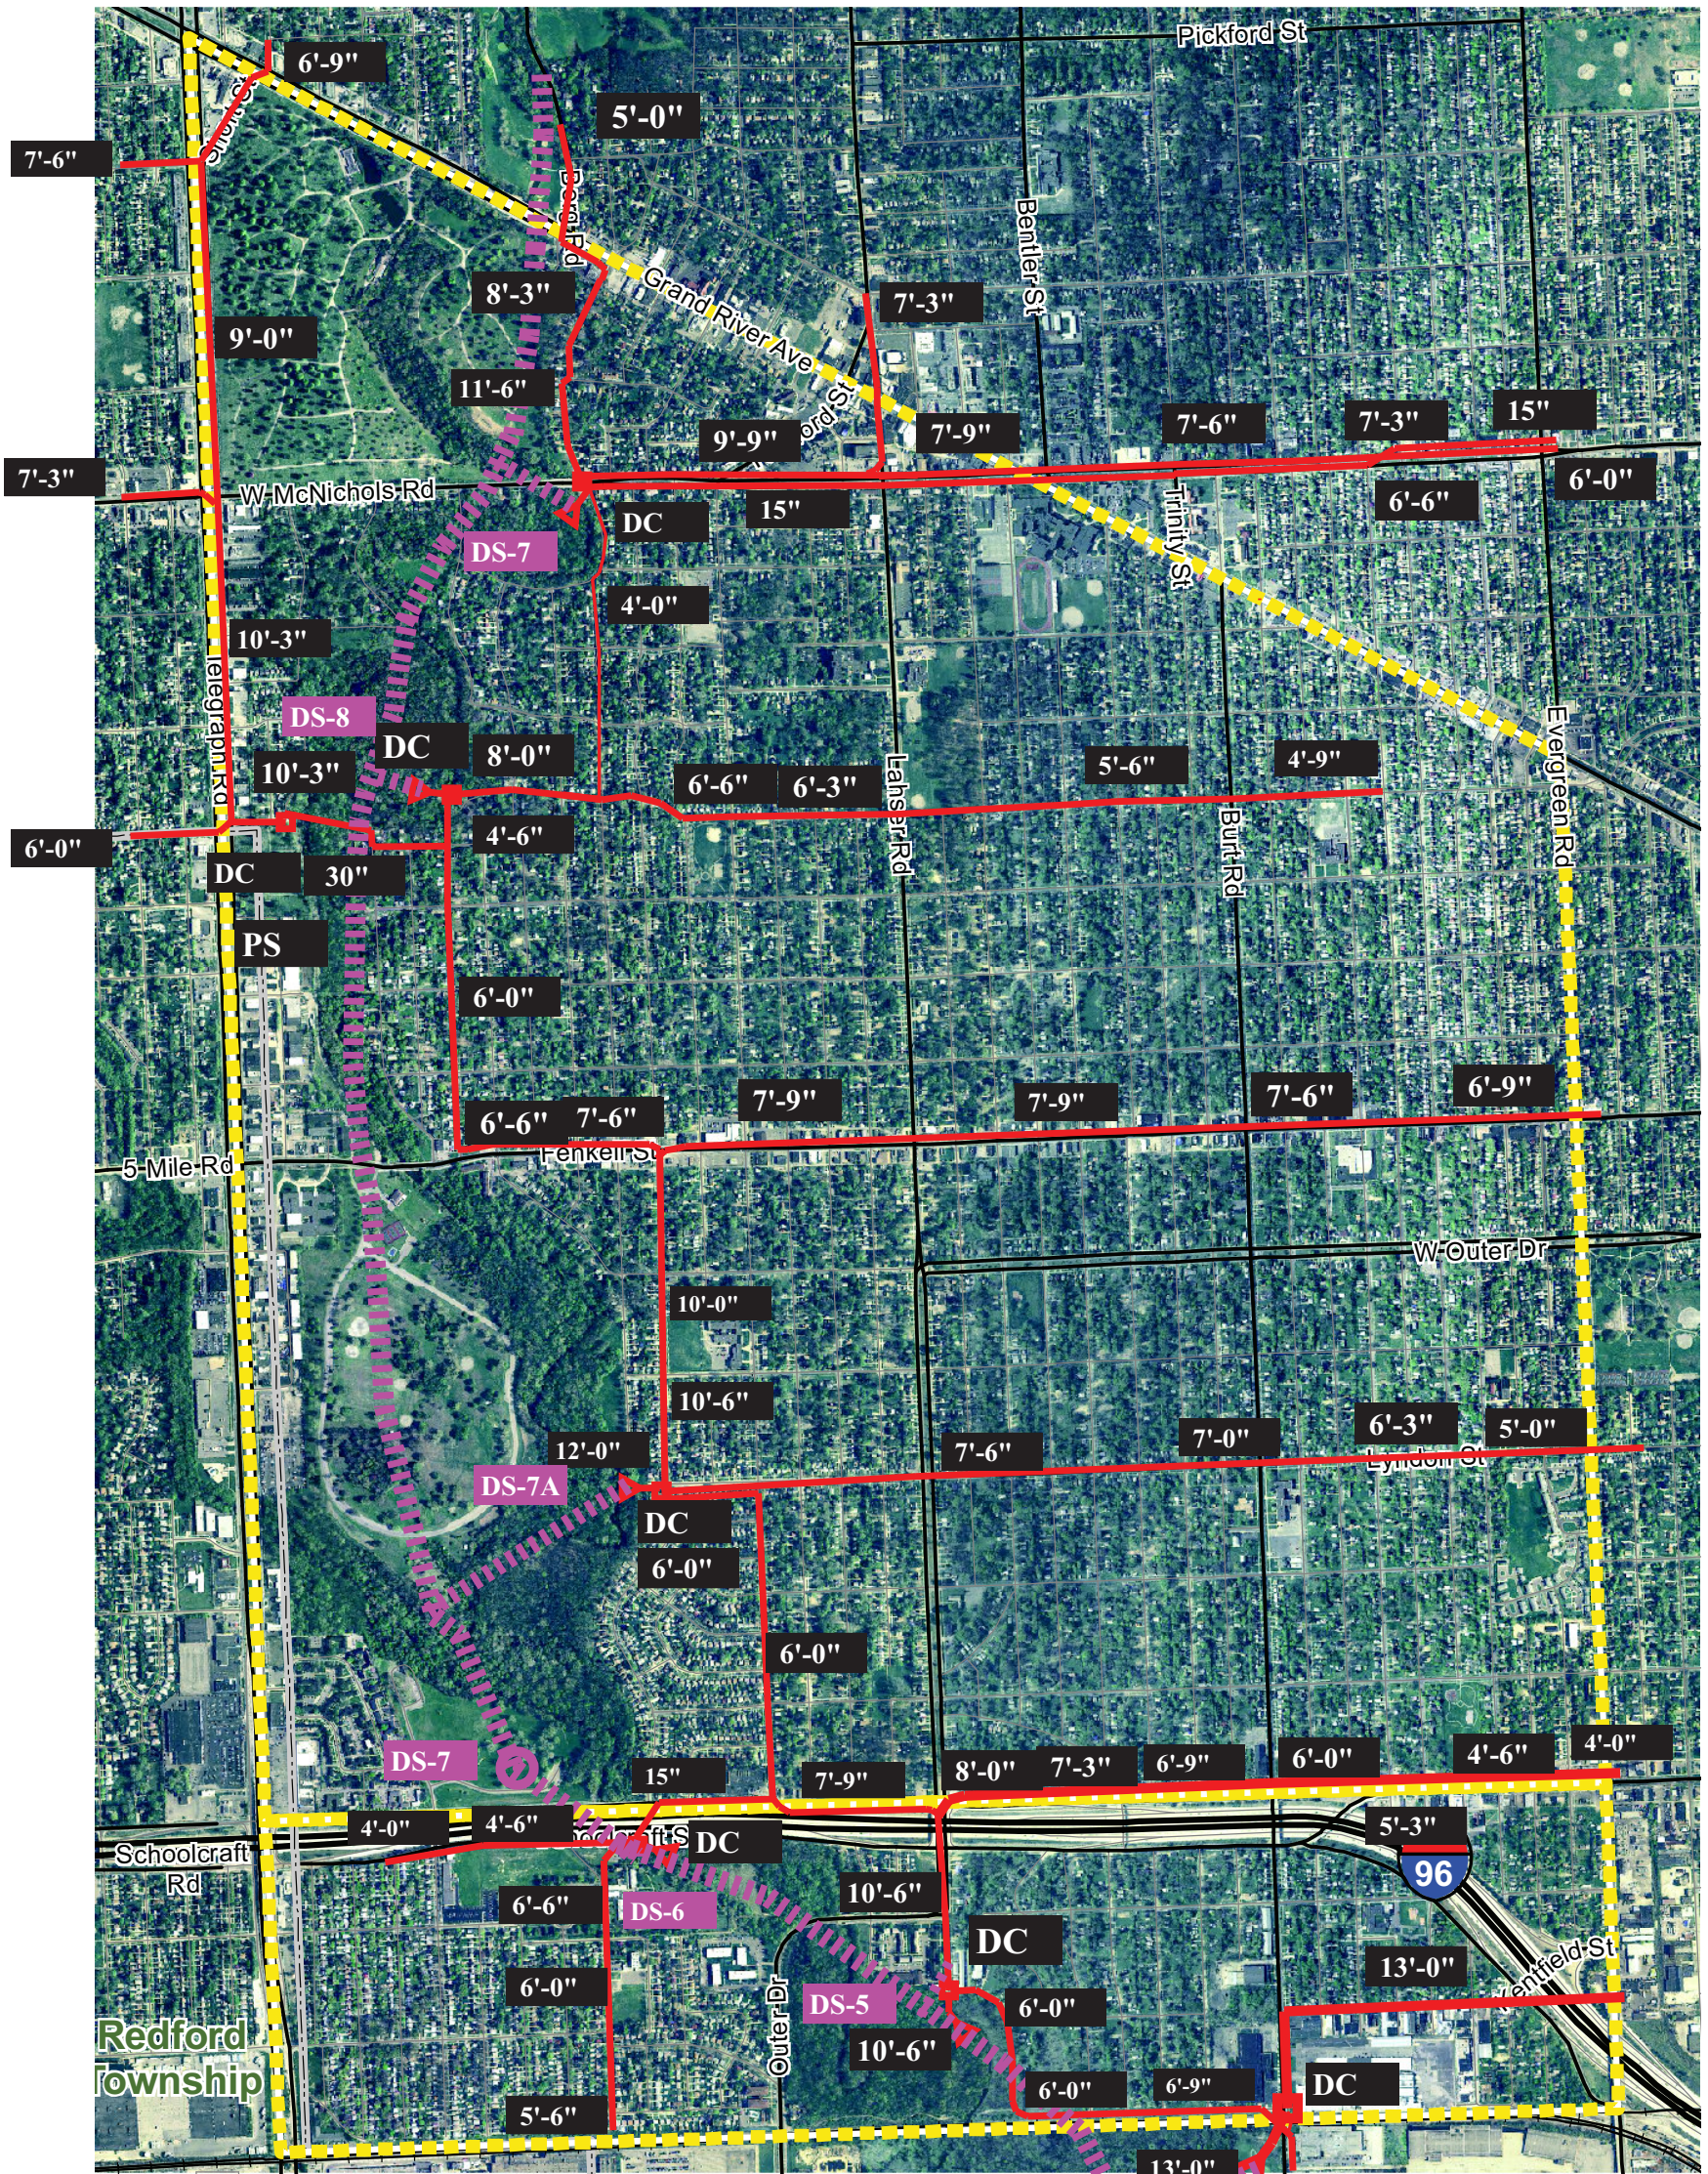

## Brightmoor Redevelopment Neighborhood


City of Detroit, Michigan

### LEGEND

- PS** Pump Station
- DC** Diversion Chamber
- DS-4** Drop Shaft
- Red dashed line Redevelopment Neighborhood
- Black line Sewer Trunk Lines
- Pink dashed line Upper Rouge Tunnel

To Pump Station-  
To Northwest  
Interceptor

Spalding DeDecker  
Associates, Inc.

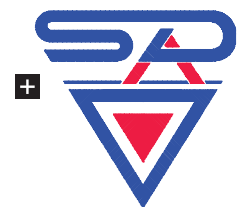

Engineering Consultants  
Infrastructure • Land Development • Surveying